




ARCHITECTS

49 DARTMOUTH STREET
PORTLAND, MAINE 04101
207-775-1059
www.pdtarchs.com

COPYRIGHT
PDT Architects

Reuse or reproduction of the
contents of this document is not
permitted without written
permission of PDT Architects.

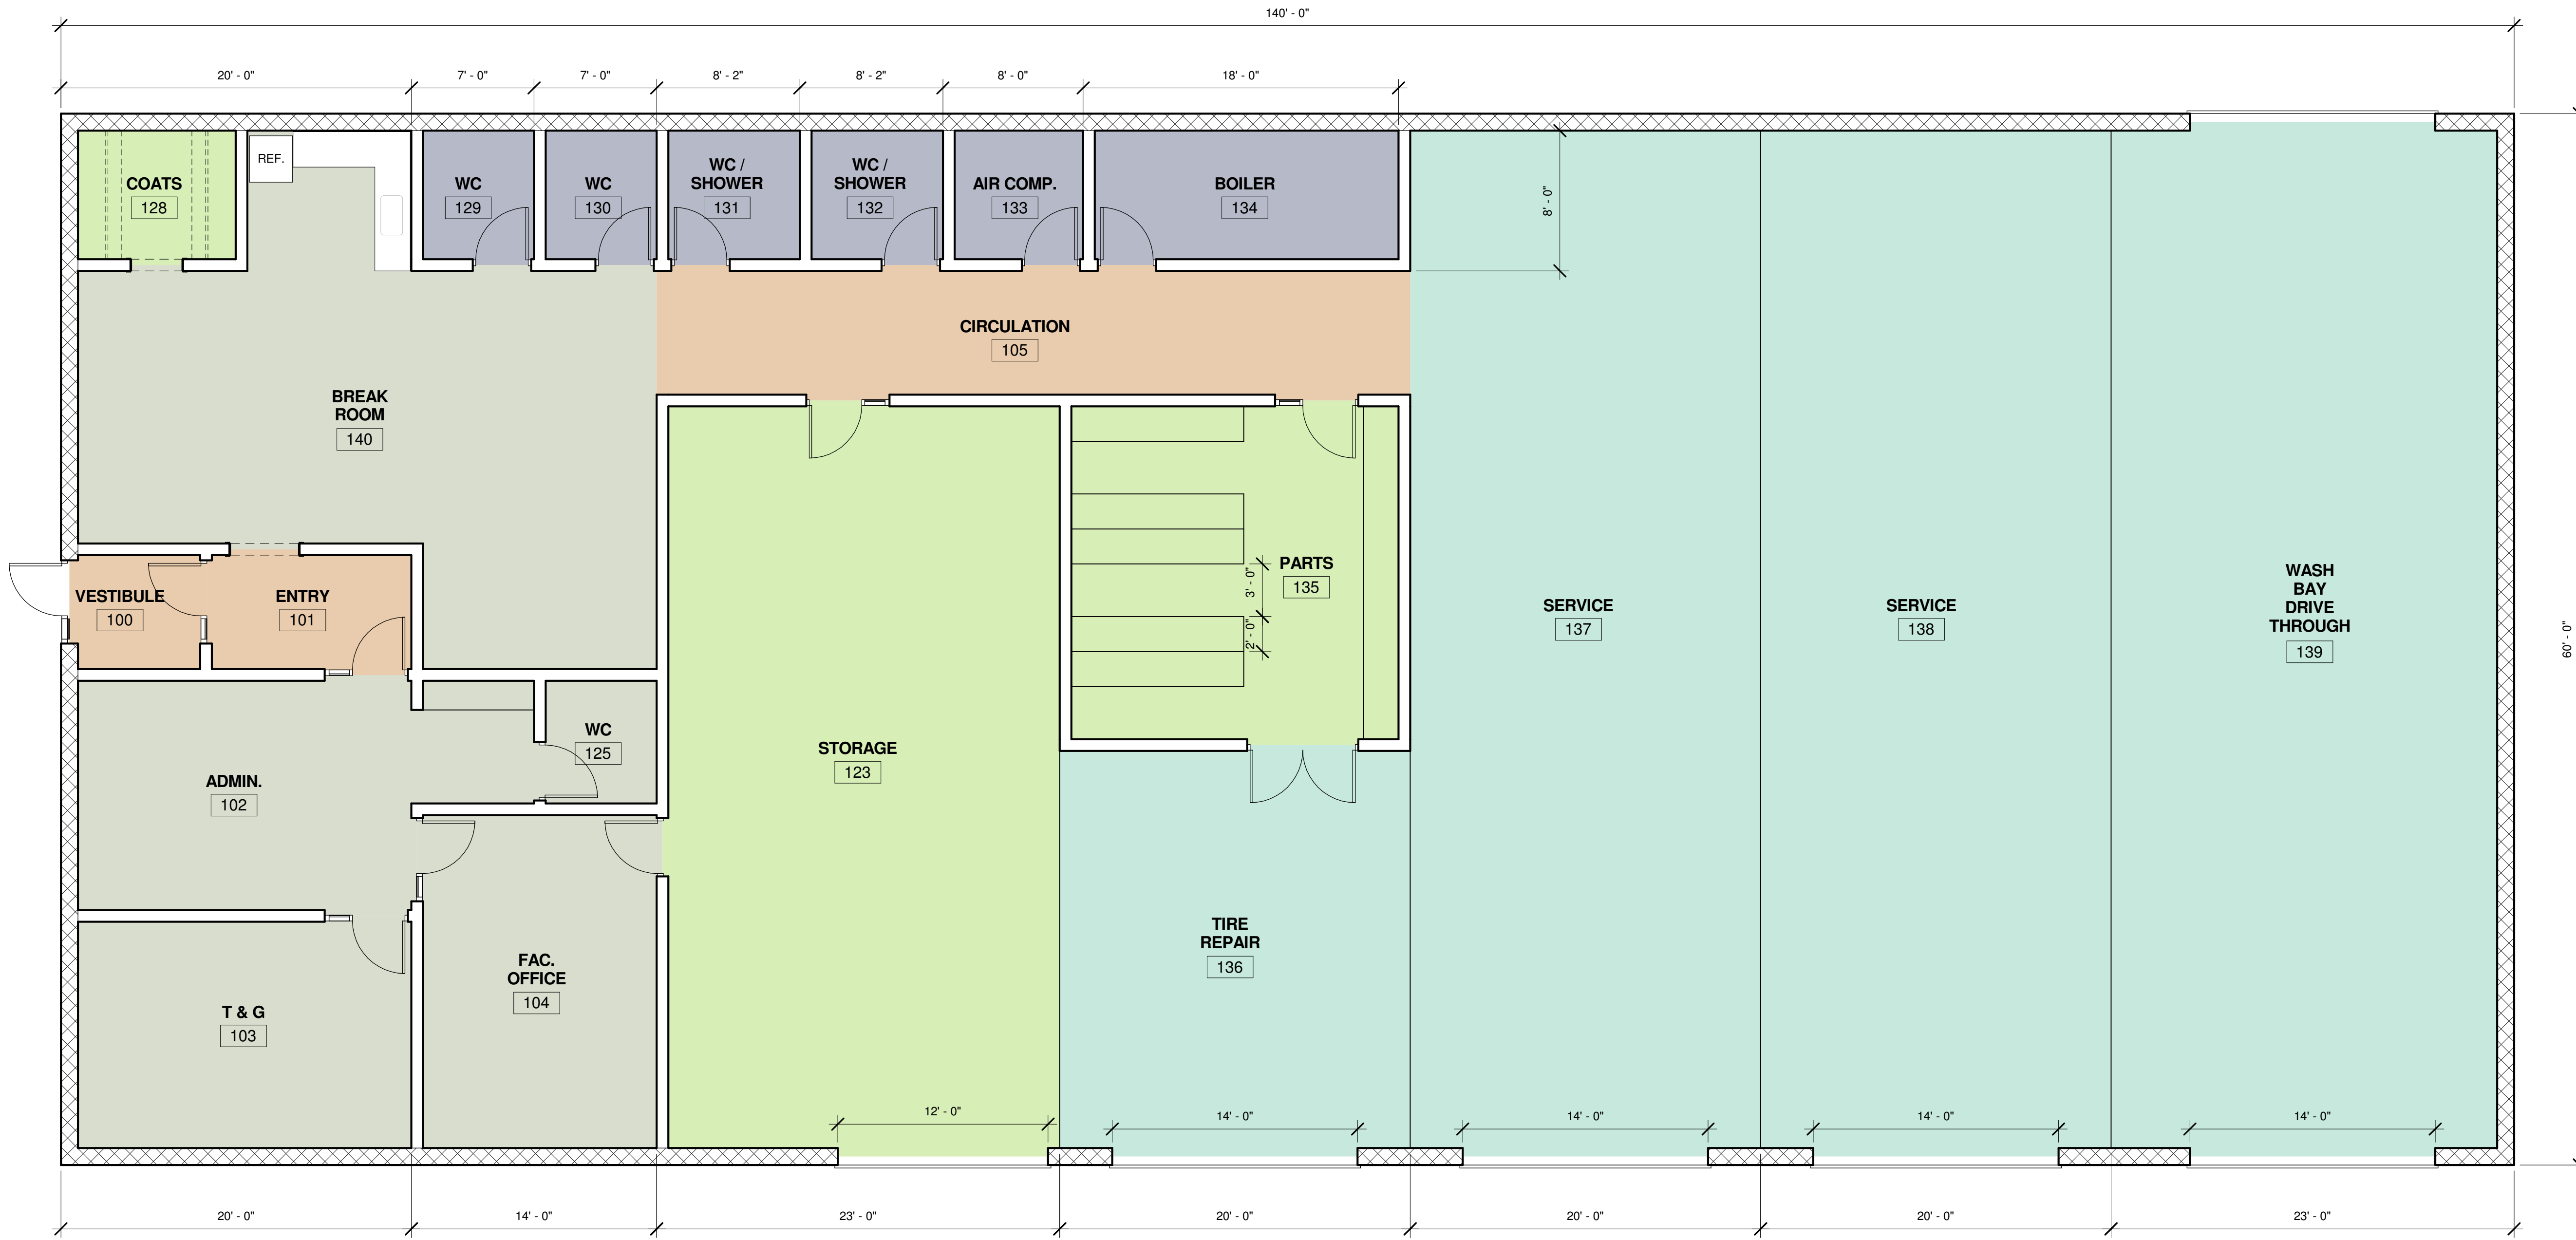

① FIRST FLOOR PLAN
3/16" = 1'-0"

XXXX
XXXX

JOB NO.
XXXX

DRWN. CHK
Checker

SCALE:
3/16" = 1'-0"

ISSUE
January 29, 2013

TITLE
BUS GARAGE

SHEET

A100