



STAIR S111

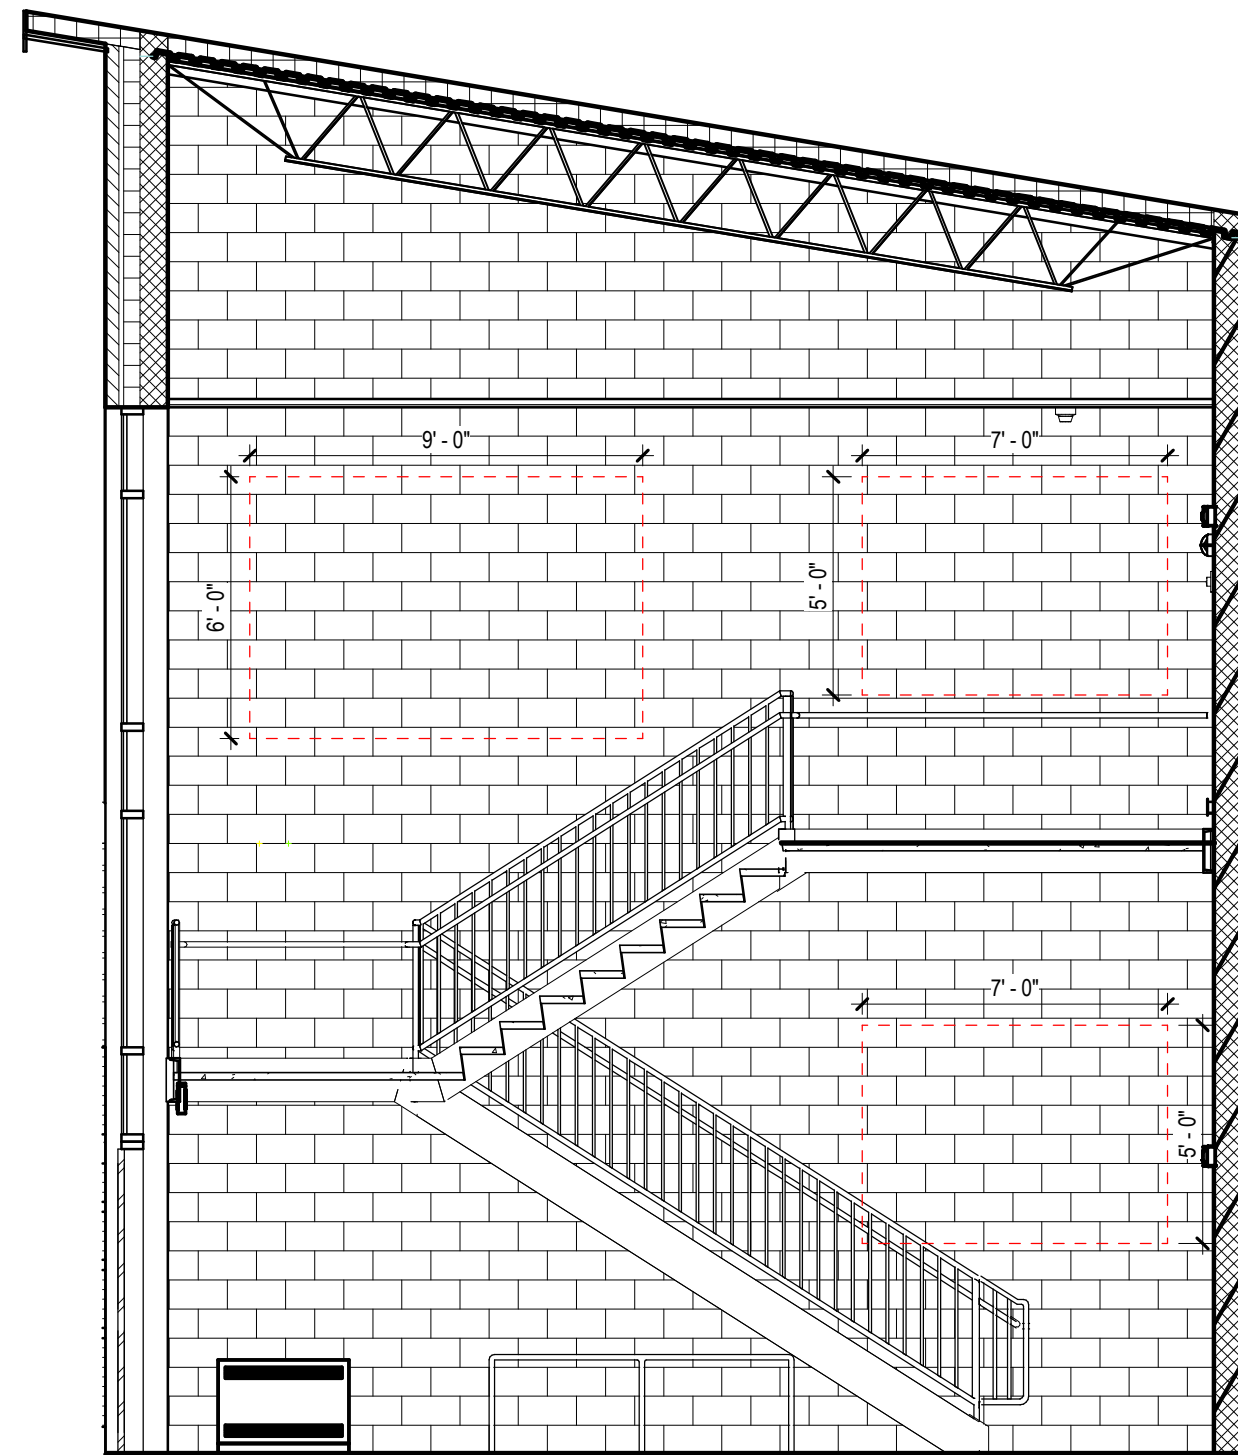


STAIR S110




BRUNSWICK ELEMENTARY- Art Locations
 BRUNSWICK SCHOOL DEPARTMENT

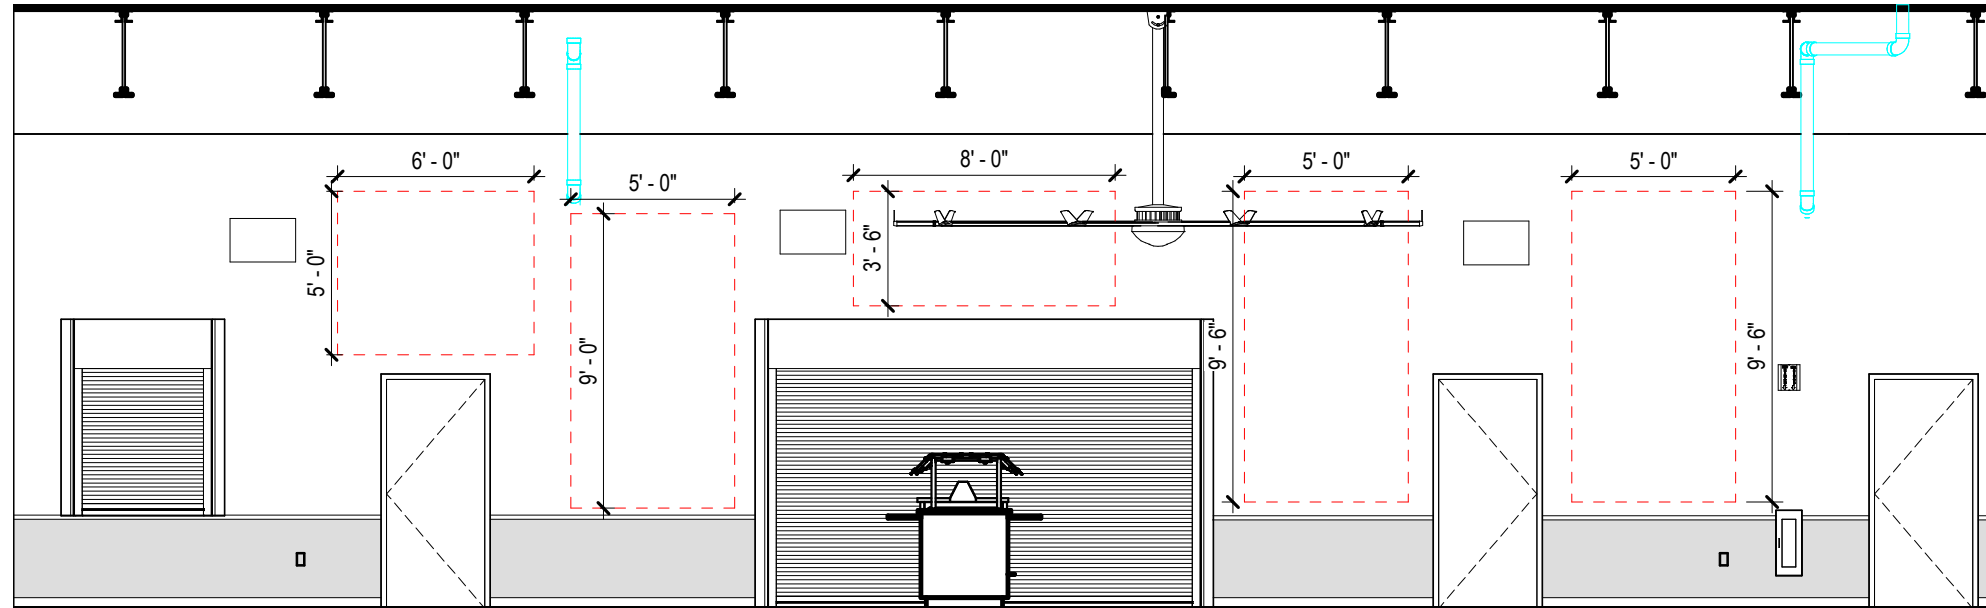



CAFETERIA ELEVATION - NORTH WALL

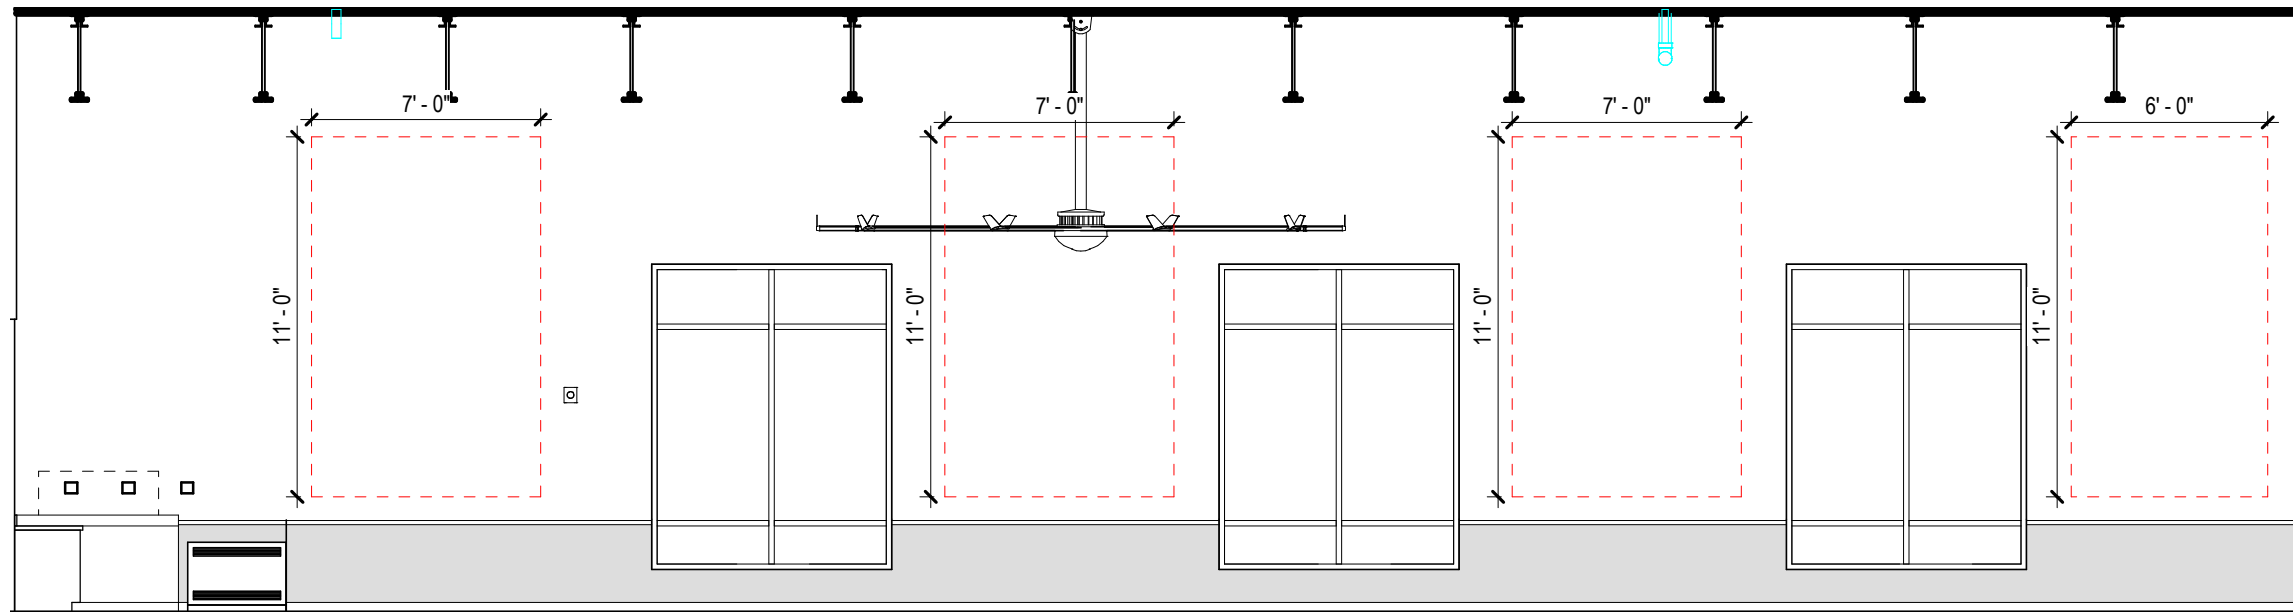

CAFETERIA ELEVATION - SOUTH WALL

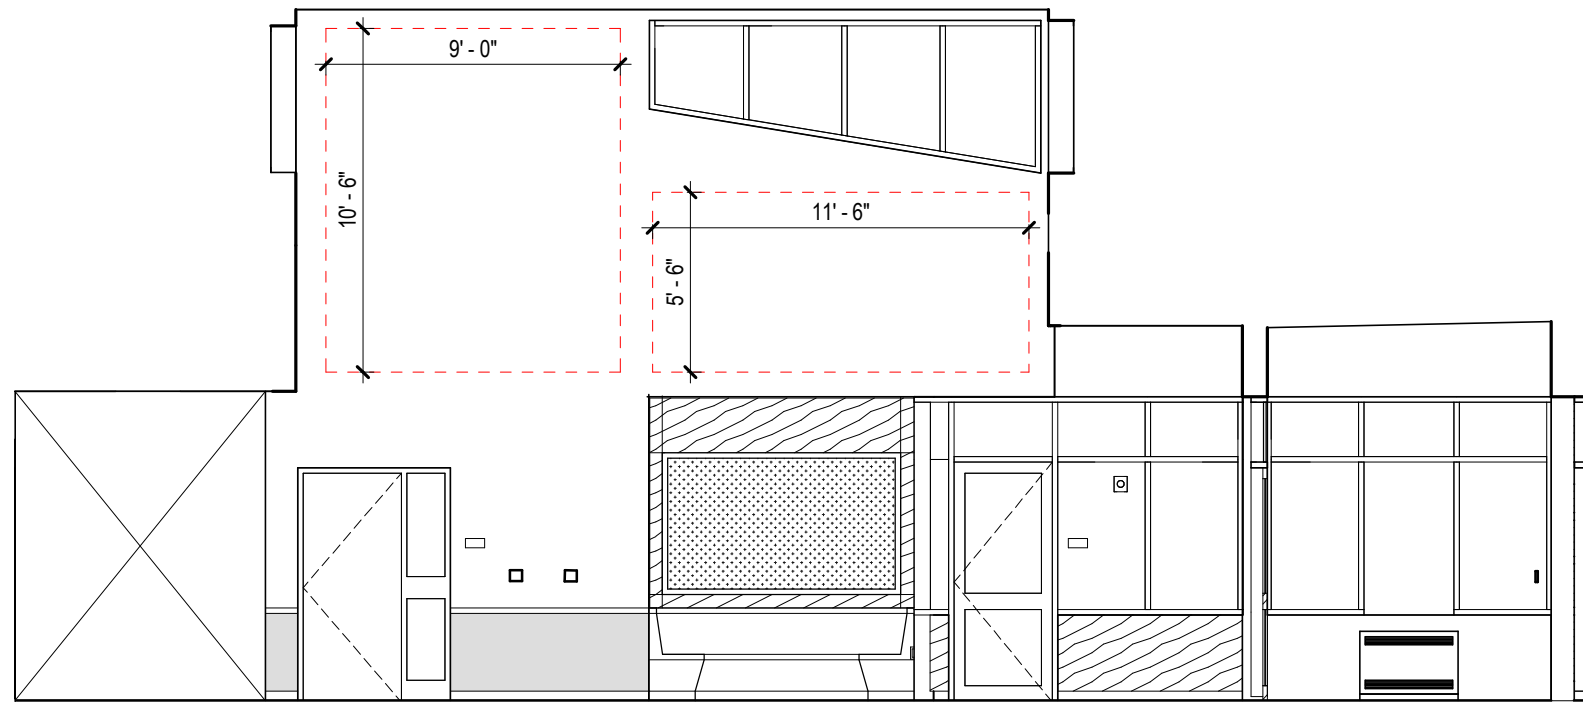

CORRIDOR ELEVATION - EAST WALL

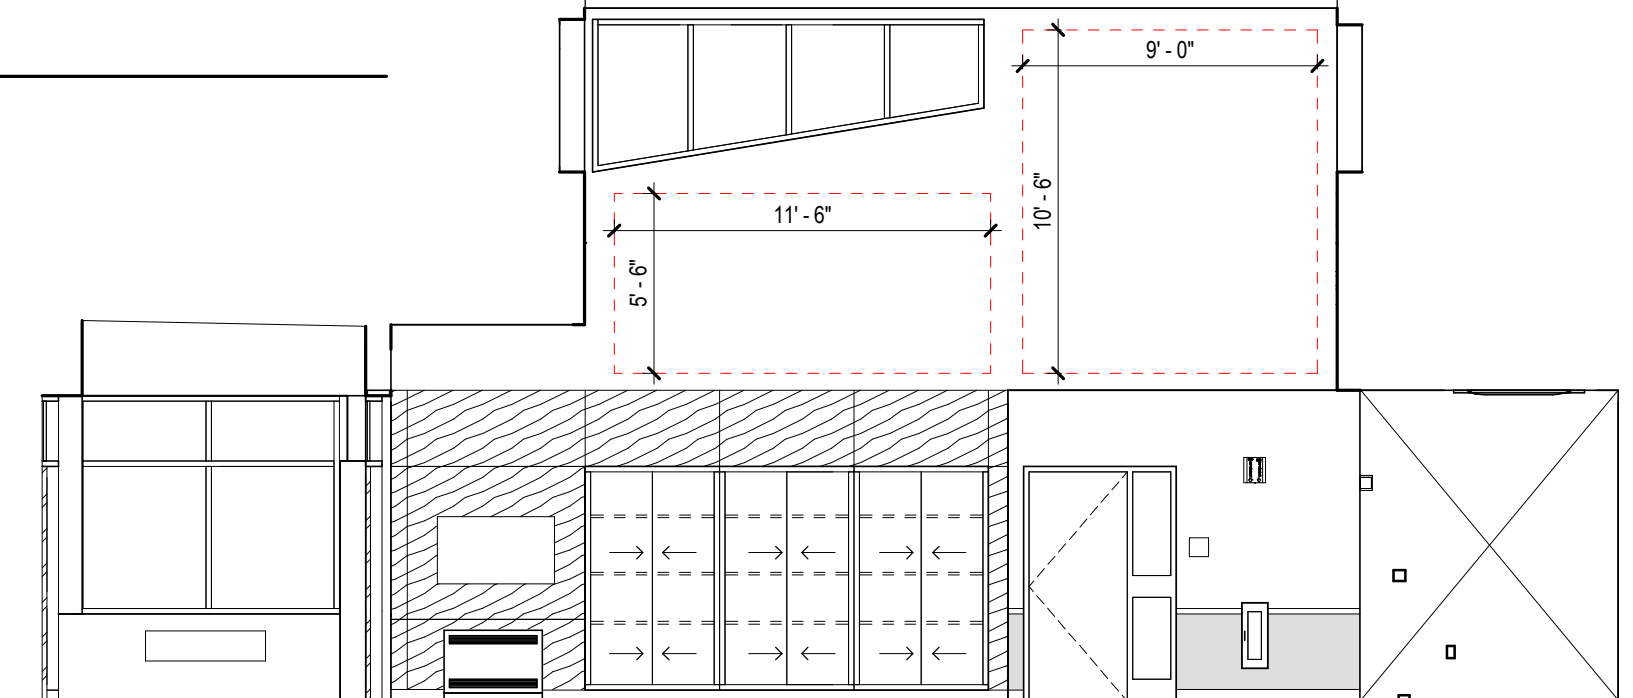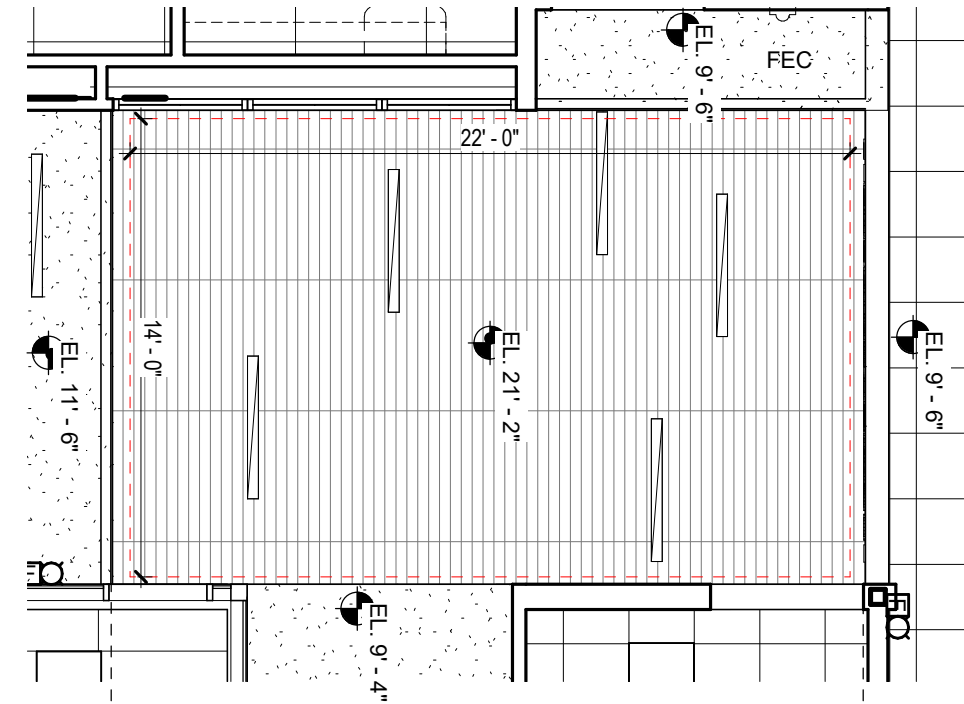

CORRIDOR ELEVATION - WEST WALL



BRUNSWICK ELEMENTARY- Art Locations
 BRUNSWICK SCHOOL DEPARTMENT