




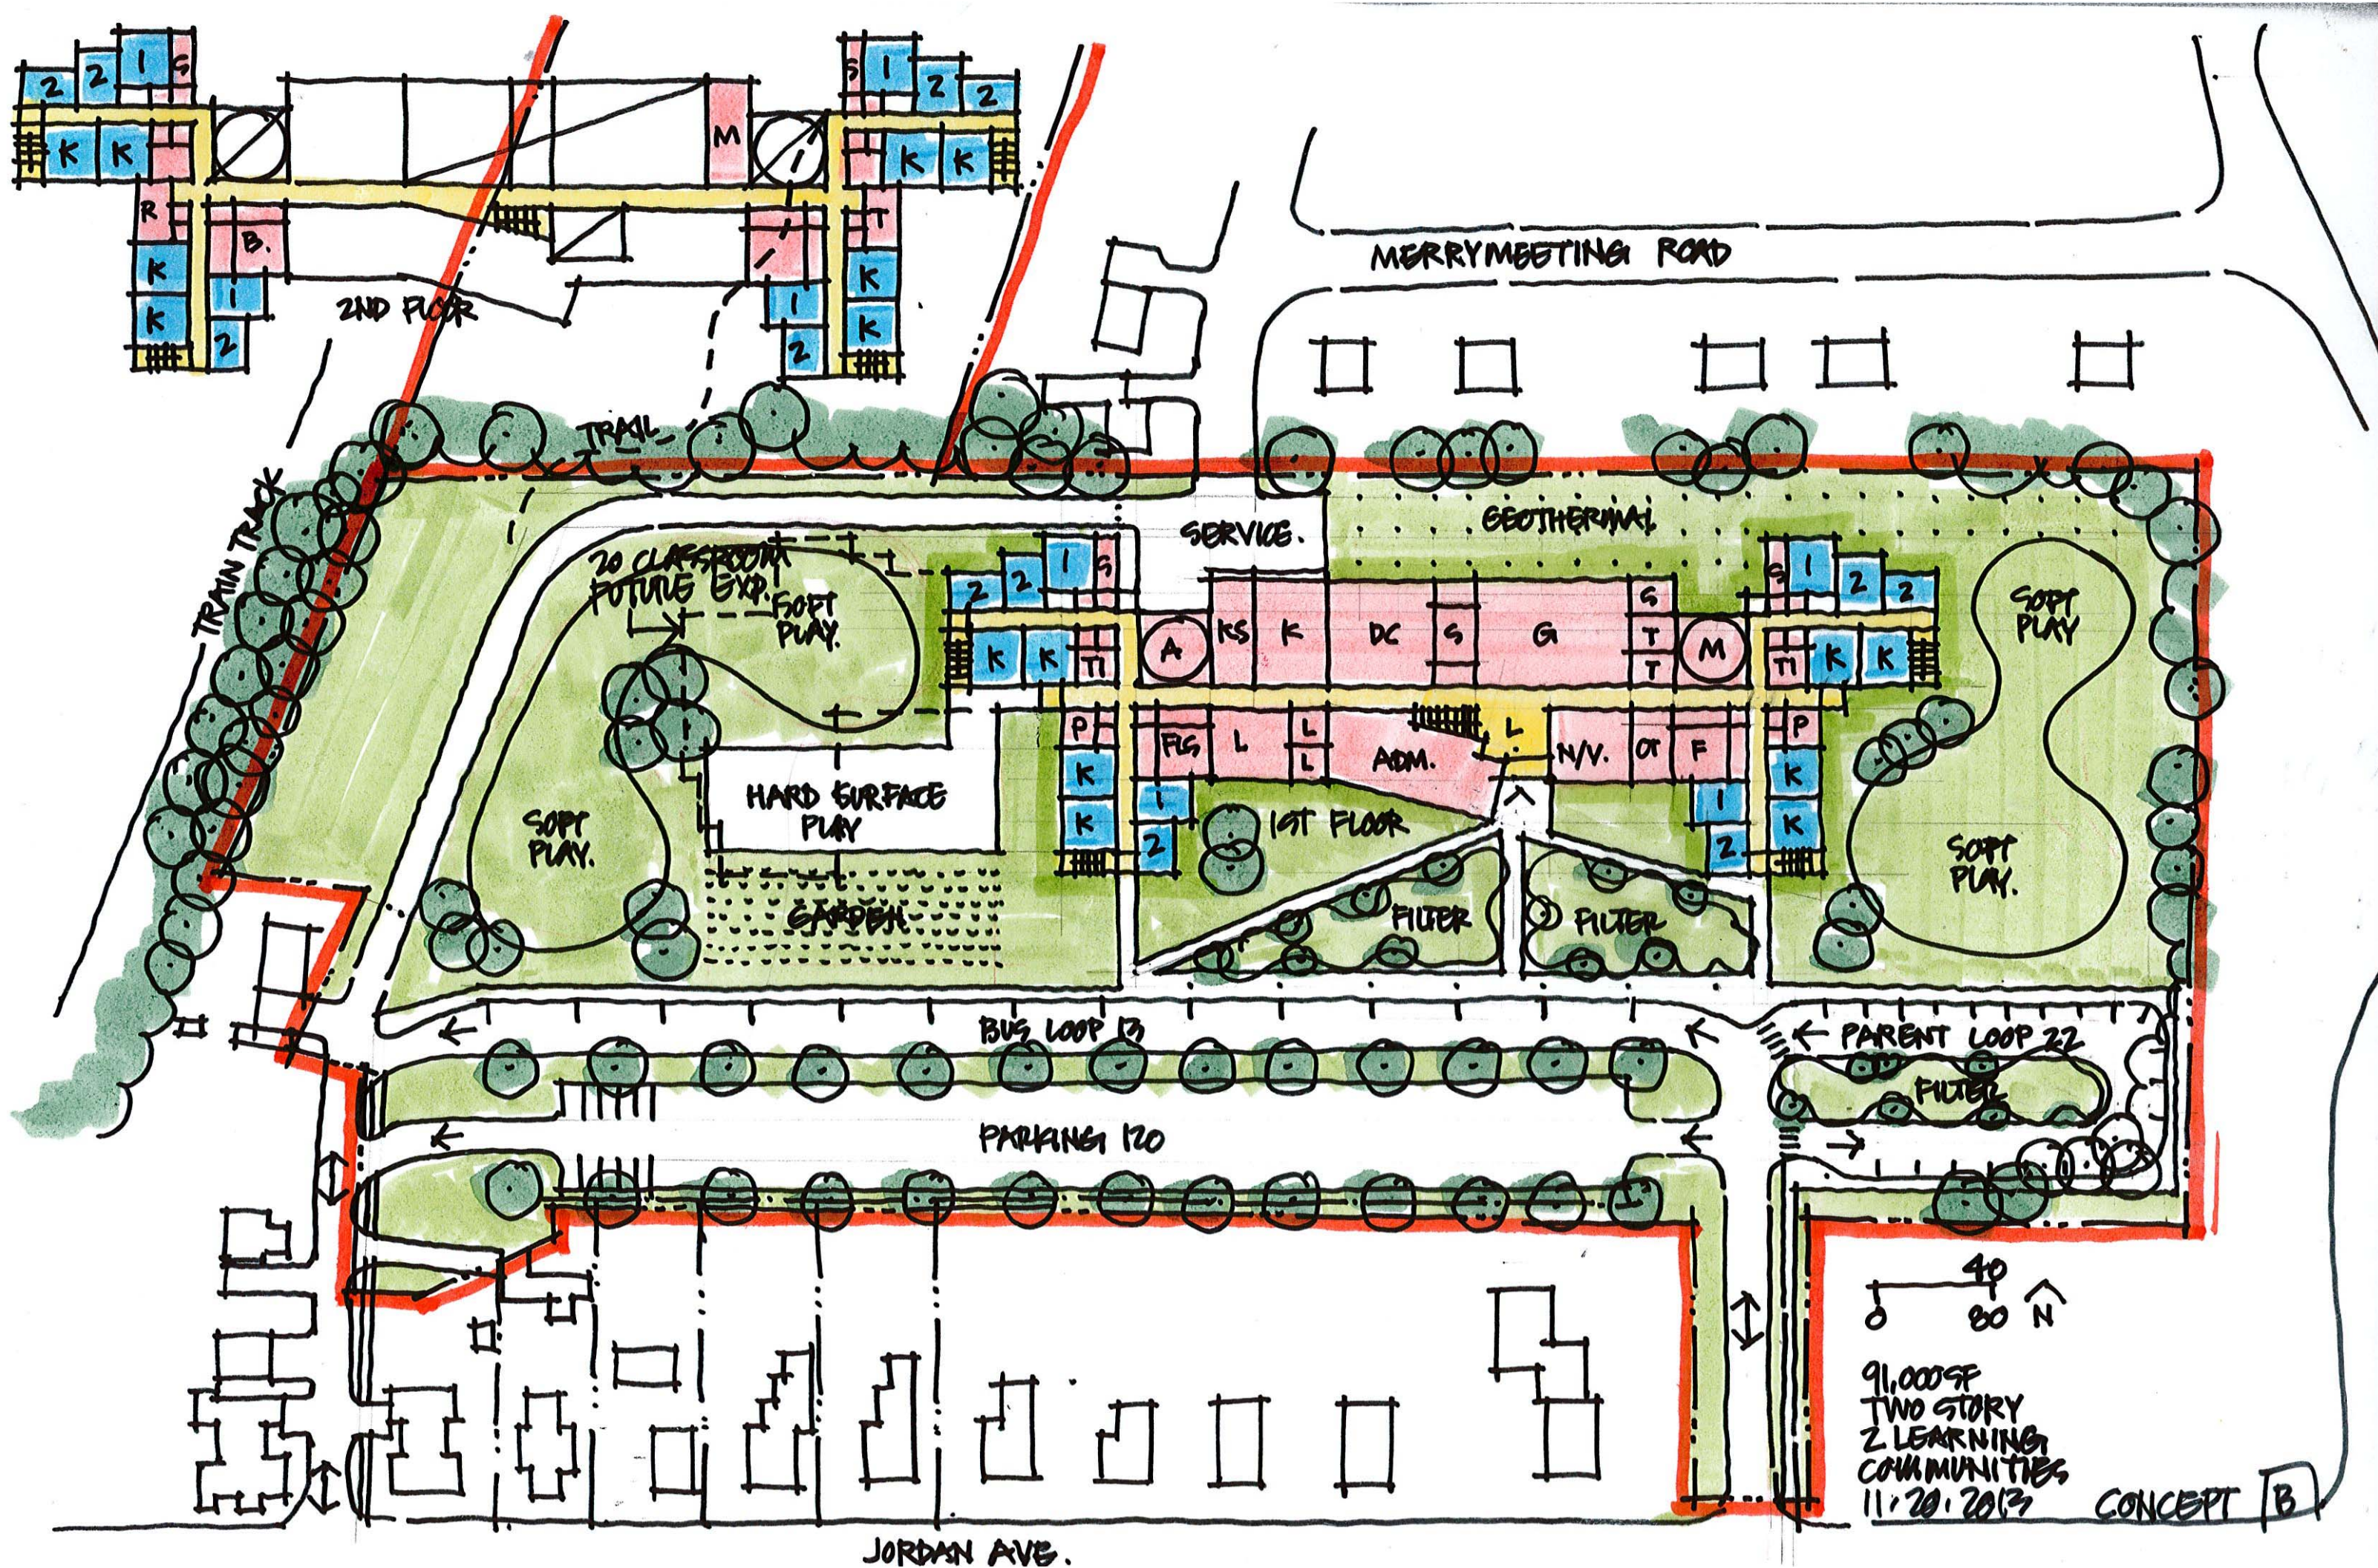

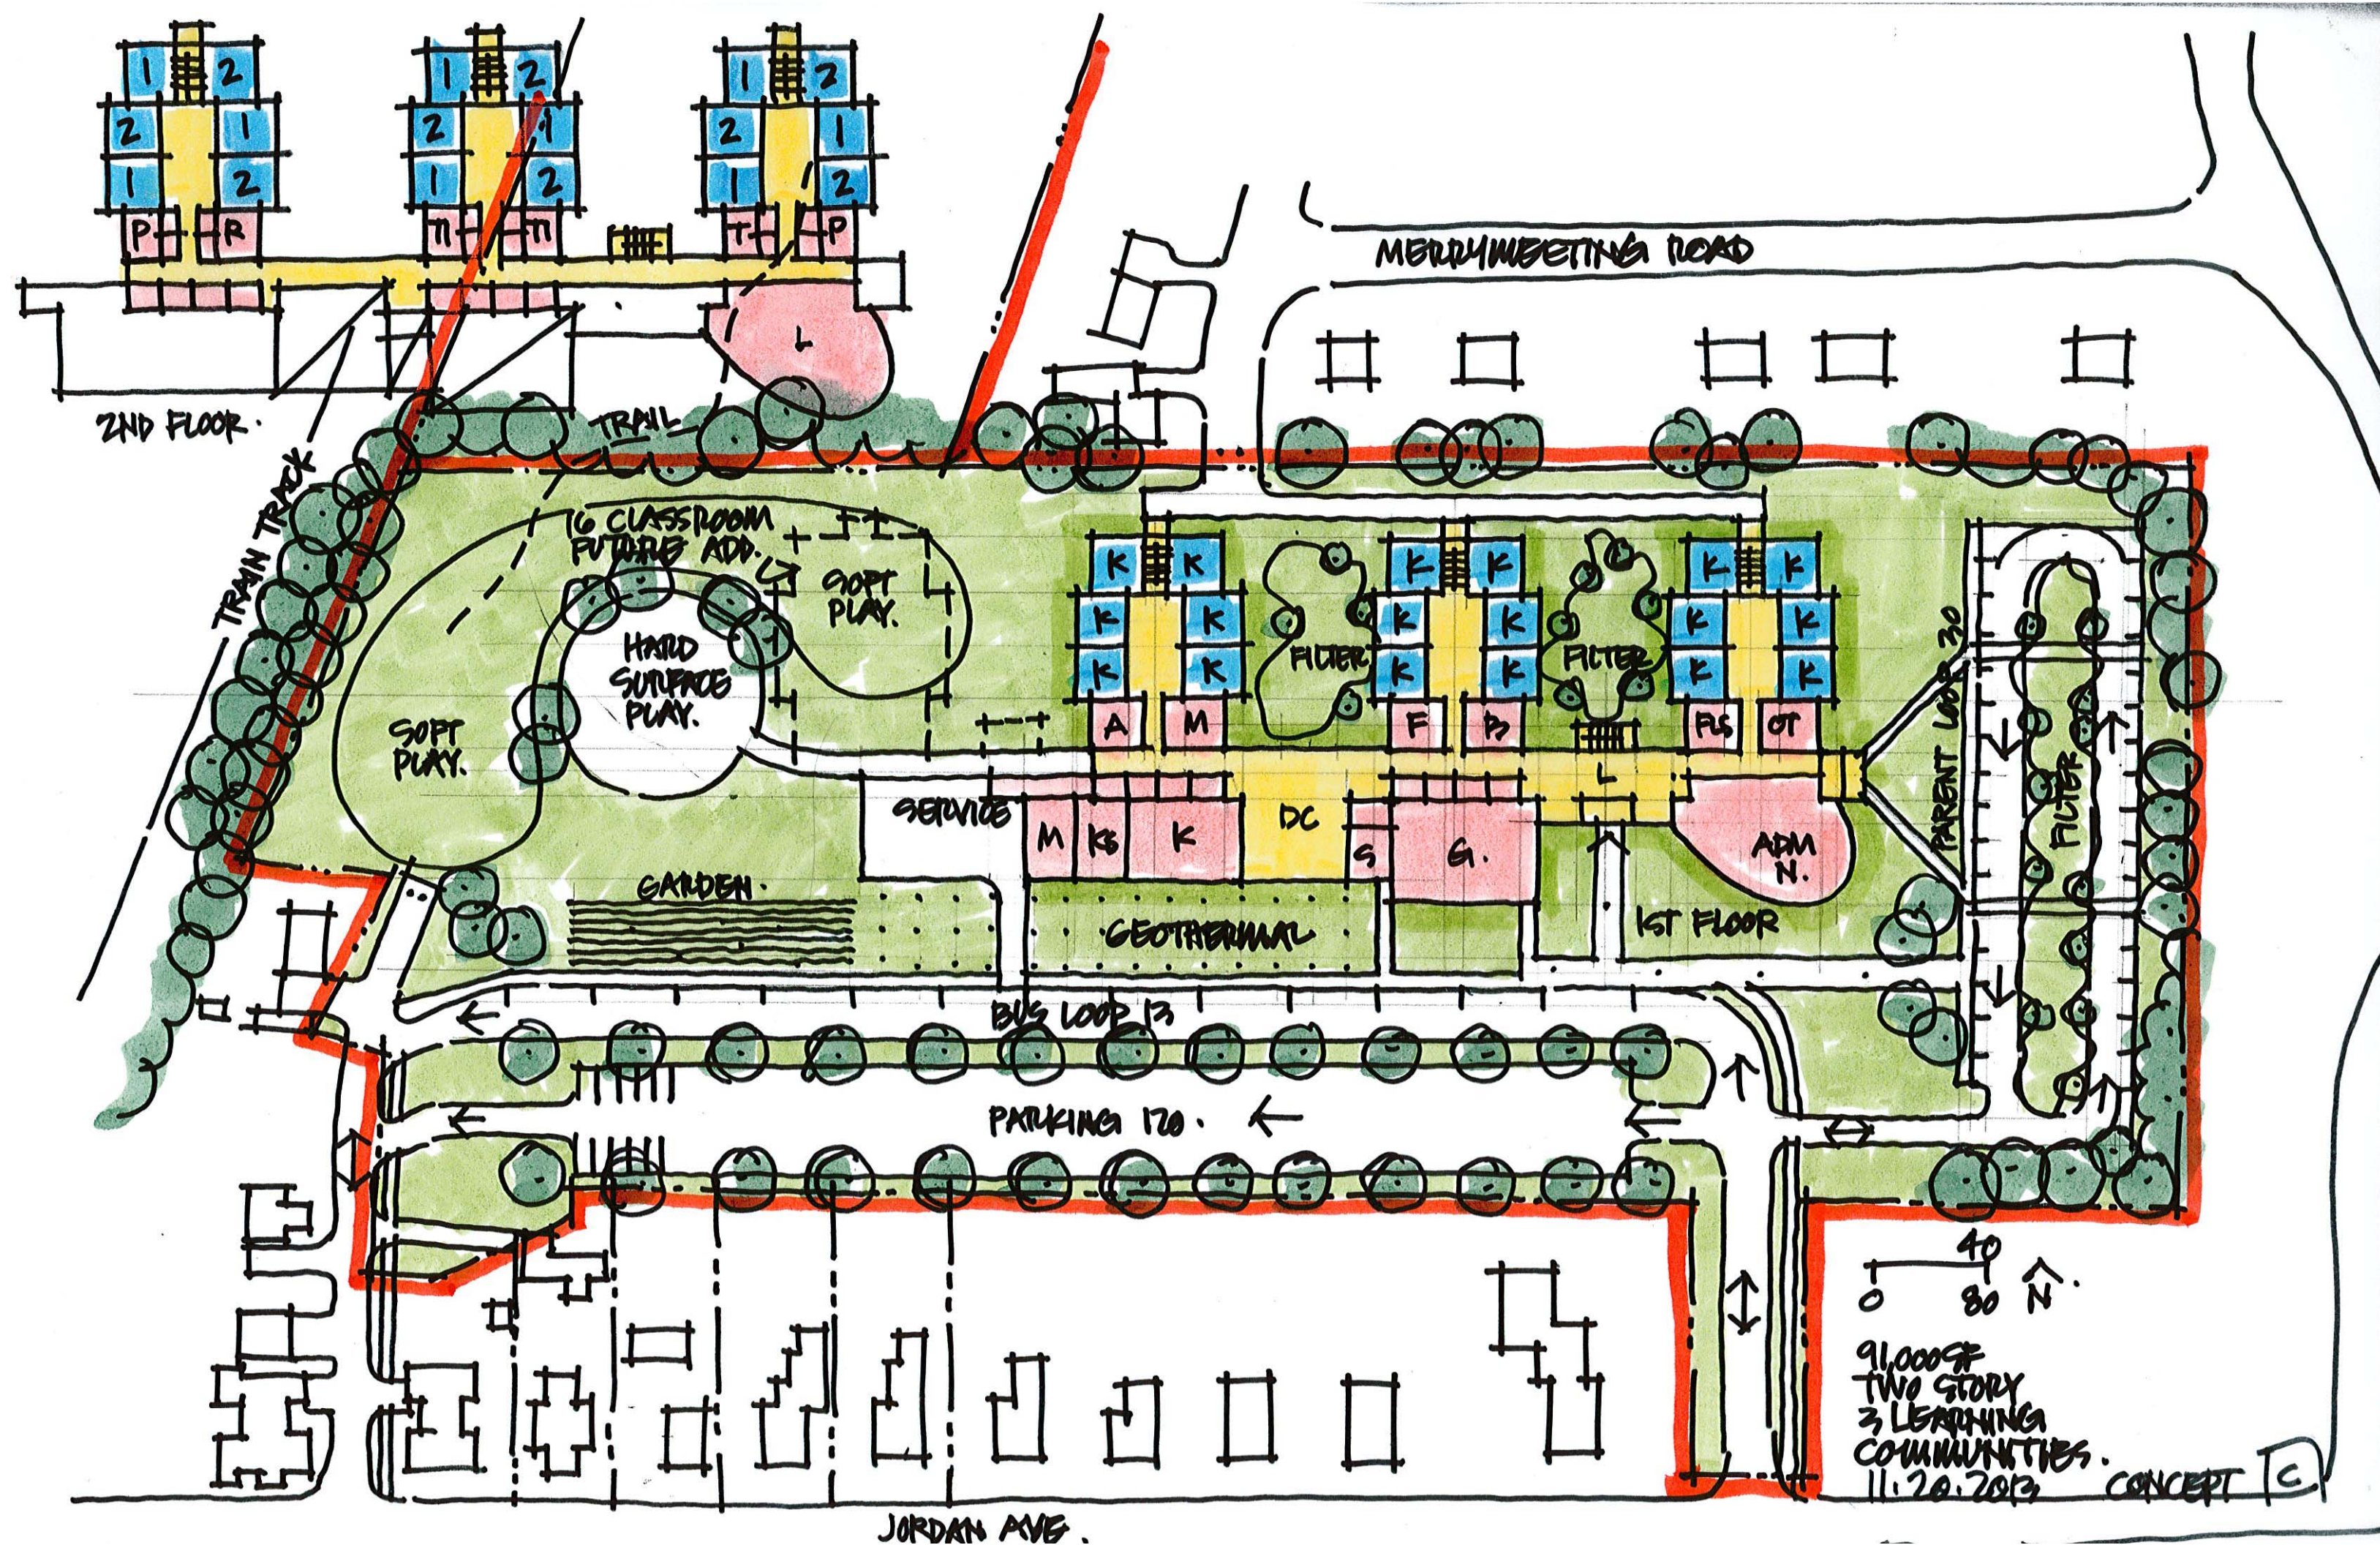

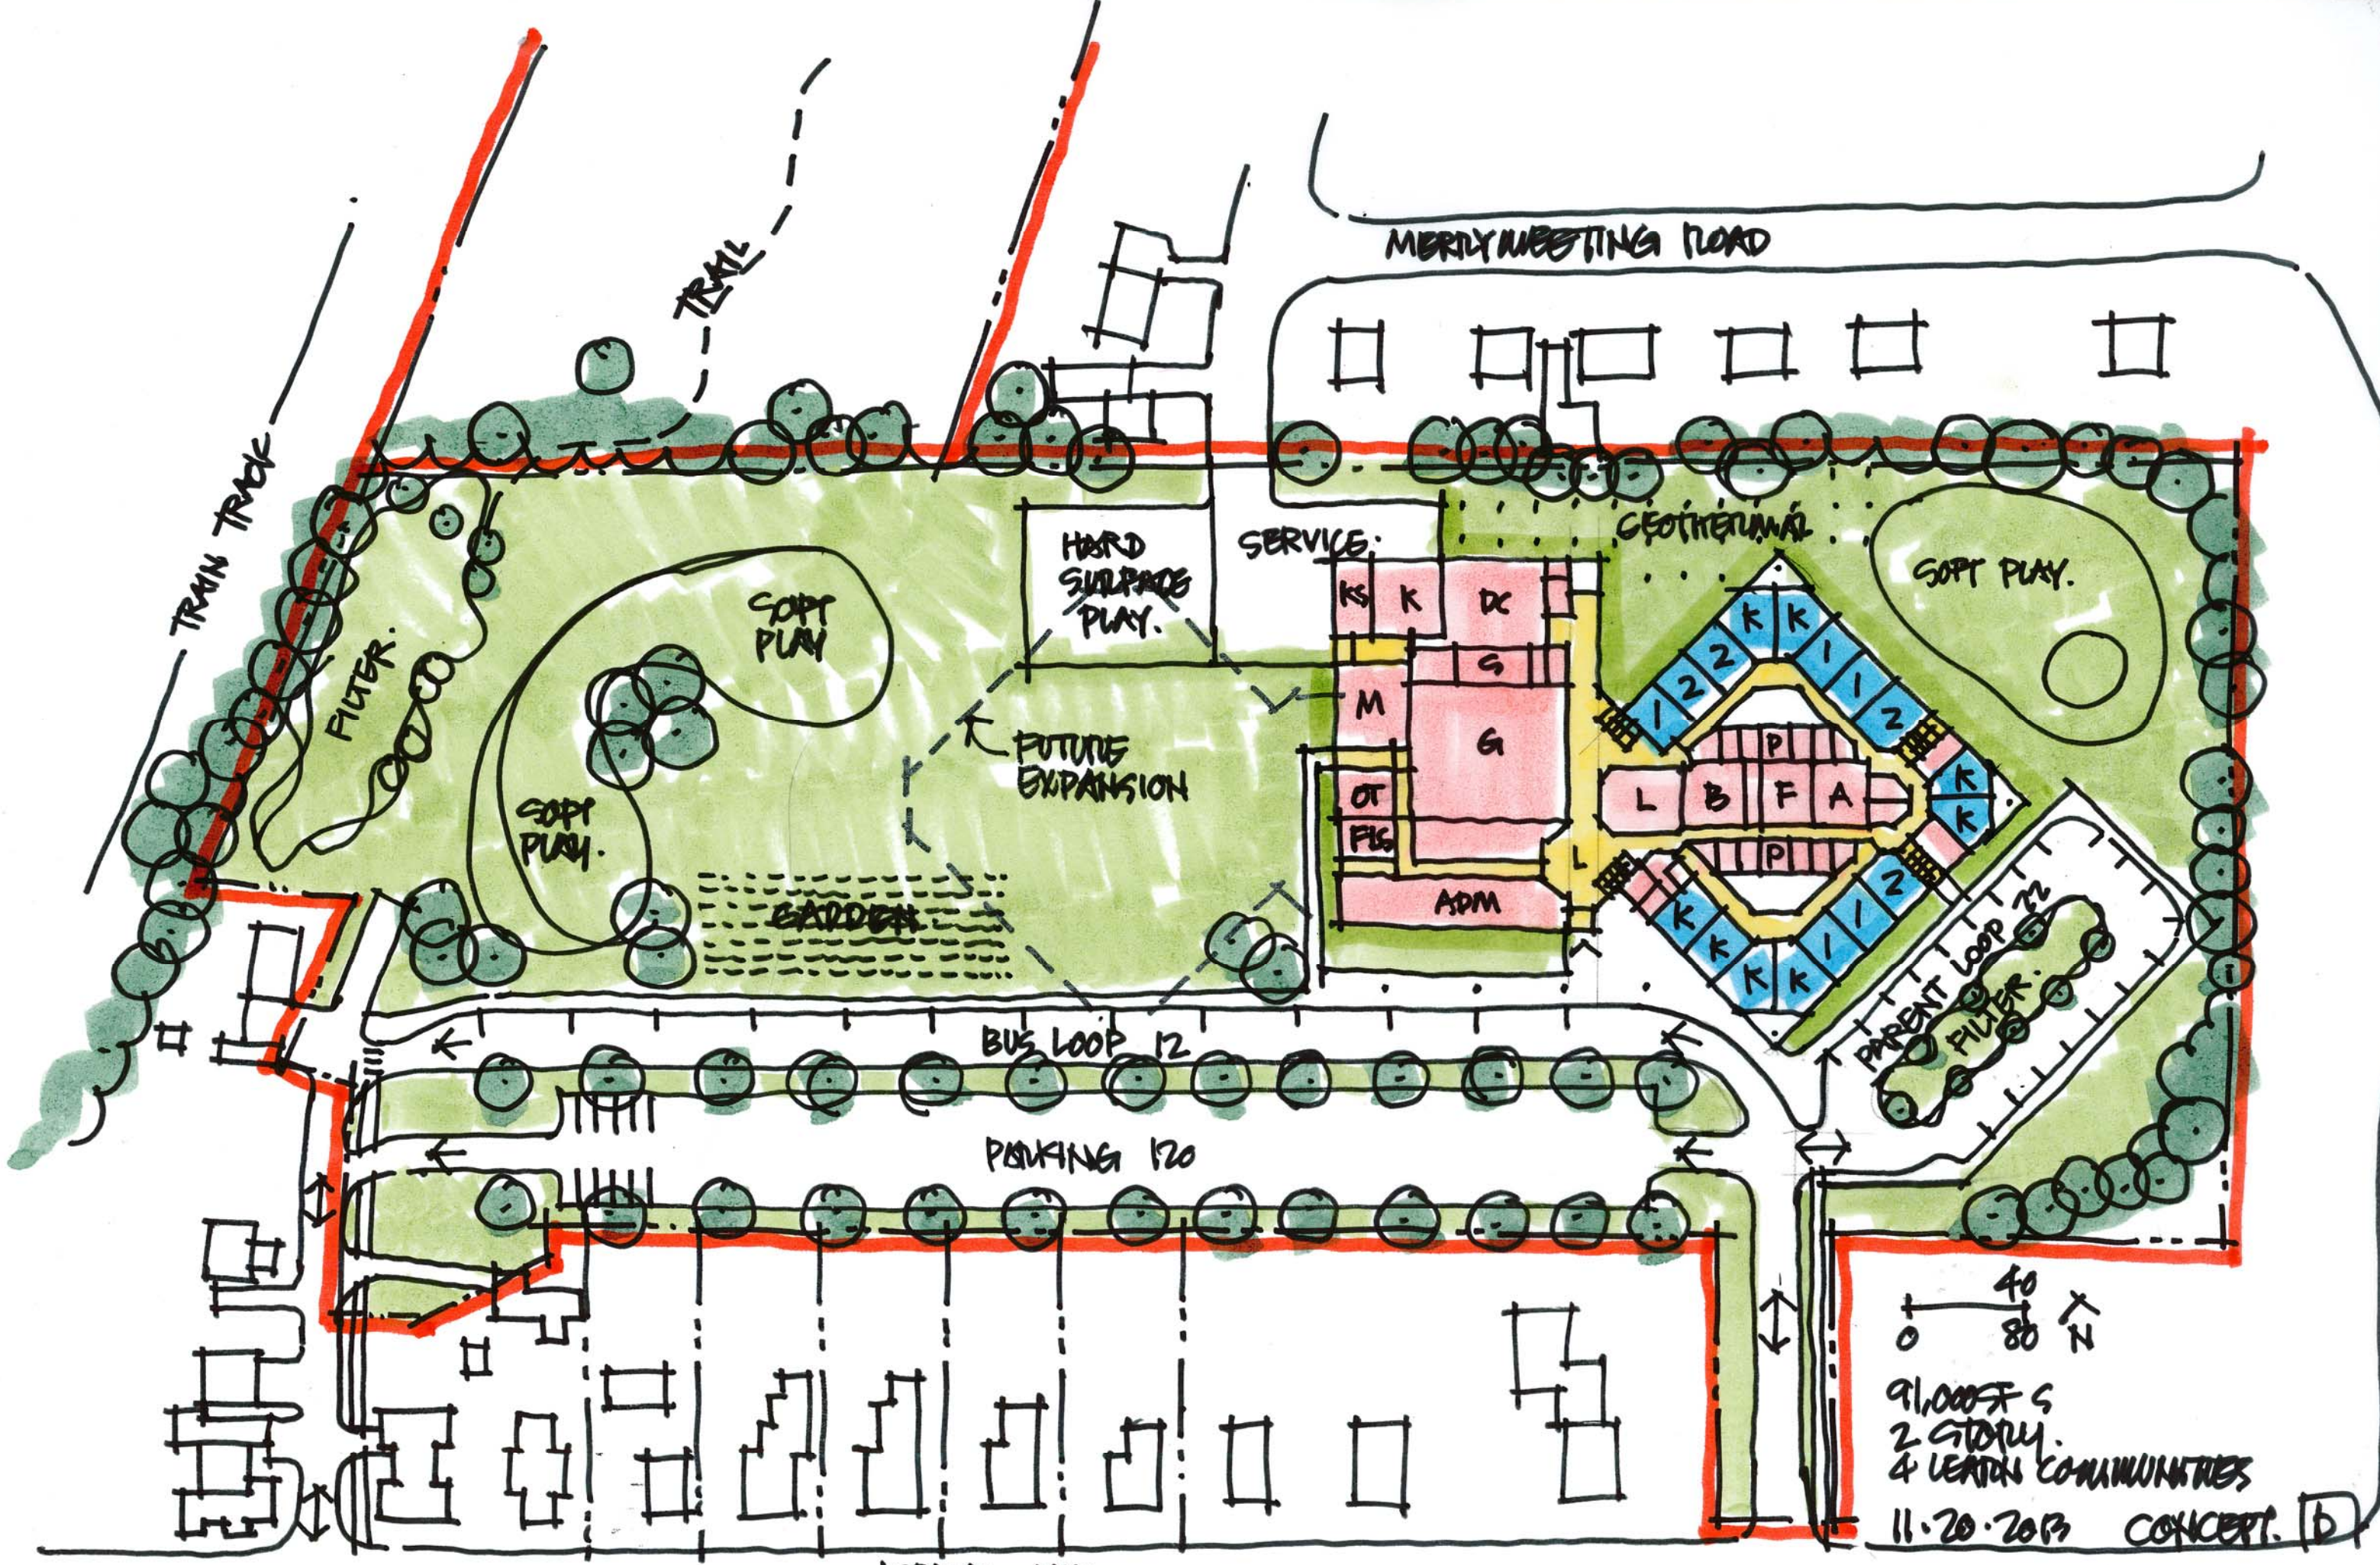

MERTHWESTING ROAD

TRAIN TRACK

TRAIL

HARD SURFACE PLAY.

SERVICE

GEOTHERMAL

SOFT PLAY.

SOFT PLAY

SOFT PLAY.

FUTURE EXPANSION

GARDEN

ADM

BUS LOOP 12

PARKING 120

PARENT LOOP
FILTER

0 40 80 N

91,000 SF
2 STORY
4 LEARN COMMUNITIES

11.20.2013 CONCEPT (b)

JORDAN AVE.